



PARKS AND RECREATION COMMITTEE AGENDA

NOTICE IS HEREBY GIVEN THAT THE CENTERVILLE PARKS AND RECREATION COMMITTEE WILL HOLD A REGULAR MEETING AT 7:00 PM ON MAY 14, 2024 AT CENTERVILLE CITY HALL CONFERENCE ROOM, 250 NORTH MAIN STREET, CENTERVILLE, UTAH.

Centerville City Parks and Recreation Committee meetings are open to the public, unless otherwise closed for reasons allowed by law. Centerville City Parks and Recreation Committee meetings may be conducted via electronic means pursuant to Utah Code § 52-4-207. In compliance with the Americans with Disabilities Act, individuals needing special accommodations due to a disability may contact the City Recorder at (801) 295-3477, at least 24 hours in advance of the meeting. The Committee reserves the right to modify the sequence of agenda items in order to facilitate special needs or provide greater efficiency.

The full agenda packet and backup materials can be found on the Centerville City website at:

<https://centervilleutah.gov/129/Agendas-Minutes>

A. ROLL CALL

B. BUSINESS ITEMS

Business action or discussion items to be considered.

1. Playground Design Options
Consider playground design proposals from Big T Recreation
2. Movies in the Park
3. Volunteers and planning for other events and activities

C. MINUTES

Minutes of prior meetings may be reviewed and accepted. Minutes review and approval shall comply with the Centerville City Minutes Approval Policy.

1. Minutes Review and Approval
April 9, 2024 Minutes

D. ADJOURNMENT

CERTIFICATE OF POSTING

I hereby certify that this notice and agenda was posted at Centerville City Hall, published on the Utah Public Notice Website, and provided to a newspaper or media correspondent in accordance with the requirements of the Utah Open and Public Meetings Act, including, but not limited to, provisions of Utah Code § 52-4-202.

**Jennifer Robison
Centerville City Recorder**



Big T Recreation
11618 S. State St #1602
Draper, UT 84020
801-572-0782
taft@bigtrec.com

QUOTE

Date	Quote #
04/25/2024	18075
Exp. Date	08/14/2024

Shipping Address

Centerville City
250 N Main
Centerville, UT 84014

PRODUCT	DESCRIPTION	QTY	RATE	AMOUNT
Playground Structure	Centerville Community Park Option # 1 New Playground By PlayWorld Reference Design # 24-14143A Description: Large Multi Deck Structure with Double Hat Shade Playcubes, Unity Spinner, DBL Cone Spinner Basket Swing Zip Line ASTM/CPSC/ADA Compliant	1	188,784.00	188,784.00
Installation	Big T Recreation Certified Installation	1	51,342.00	51,342.00
Freight	Freight Flat Rate Direct Truck	1	8,500.00	8,500.00
Surfacing	Poured In Place Rubber Surfacing CFH Depth 50/50 Standard Color/Black Mix Standard Binder Up To 6,120 Sqft Playground Available for Purchase on State Contract PA4281 Tax exempt certificate due at time of order	1	134,562.00	134,562.00
			SUBTOTAL	
			TAX	
			TOTAL	\$383,188.00

Accepted By

Accepted Date

Acceptance of this quote agrees to the terms and conditions set by Big T Recreation. Please contact us with any questions or concerns P: 801.572.0782, F: 801.216.3077 or E: taft@bigTrec.com or merit@bigTrec.com.

We thank you for your business.



Centerville Community Park - Option 1

Centerville City, Utah

24-14143A

Sales Representative



Equipment Manufacturer



POST & COMPONENT	ROTOMOLD PLASTIC	2-COLOR PLASTIC	ECO-ARMOR
 Cobalt	 Lime	 Cobalt-Sand	 Brown
 Silver	 Cobalt		
 Lime	 Graystone	ROPE	SHADE
		 Black	 Zesty Lime



BIG T RECREATION

11618 S. State Street #1602
Draper, UT 84020

EQUIPMENT SIZE:
52'5" X 35'2" X 23'

USE ZONE:
85' X 72'

AREA: 6,120 Sq. Ft. PERIMETER: 314 Ft.

FALL HEIGHT:
9 Ft.

USER CAPACITY: 147 AGE GROUP: 5-12

ADA SCHEDULE	Total Elevated Play Activities: 15		
	Total Ground-Level Play Activities: 10		
	Accessible Elevated Activities	Accessible Ground-Level Activities	Accessible Ground-Level Play Types
Required	8	6	3
Provided	13	10	7

- ✓ ASTM F1487-21
✓ CPSC #325



PROJECT NO:
24-14143A



SCALE:
3/32"=1'0"

DRAWN BY:
MICHAEL BORDNER

Paper Size

DATE:
22-APR-2024

B

 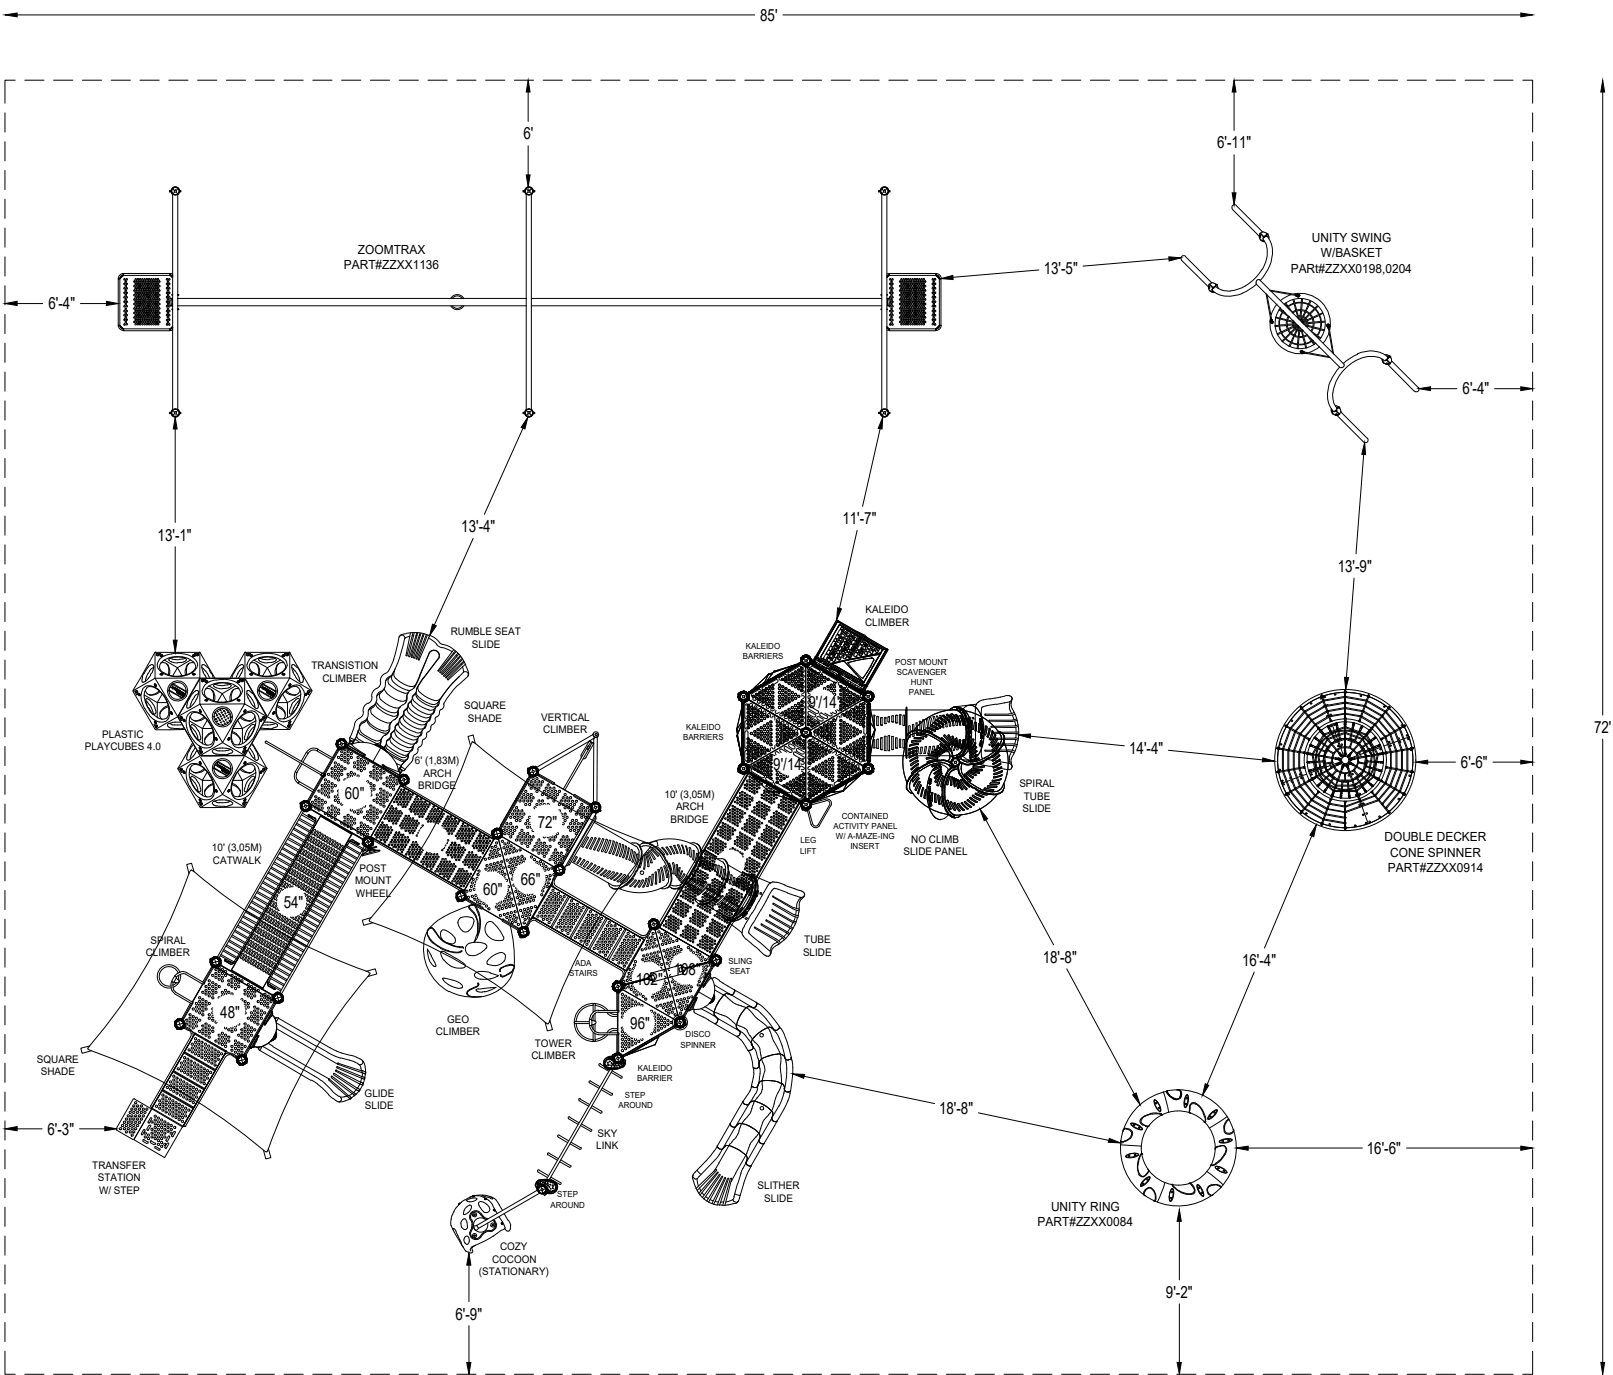

*PLAYGROUND SUPERVISION REQUIRED

CENTERVILLE COMMUNITY PARK - OPTION 1

CENTERVILLE CITY, UT



Centerville Community Park - Option 1

Centerville City, Utah

24-14143A

Sales Representative



Equipment Manufacturer



POST & COMPONENT	ROTOMOLD PLASTIC	2-COLOR PLASTIC	ECO-ARMOR
Cobalt Silver Lime	Lime Cobalt Graystone	Cobalt-Sand	Brown
		ROPE	SHADE
		Black	Zesty Lime



Centerville Community Park - Option 1

Centerville City, Utah

24-14143A

Sales Representative



Equipment Manufacturer



POST & COMPONENT	ROTOMOLD PLASTIC	2-COLOR PLASTIC	ECO-ARMOR
Cobalt	Lime	Cobalt-Sand	Brown
Silver	Cobalt		
Lime	Graystone	ROPE	SHADE
		Black	Zesty Lime



Centerville Community Park - Option 1
Centerville City, Utah
24-14143A

Sales Representative



Equipment Manufacturer



POST & COMPONENT	ROTOMOLD PLASTIC	2-COLOR PLASTIC	ECO-ARMOR
Cobalt	Lime	Cobalt-Sand	Brown
Silver	Cobalt		
Lime	Graystone	ROPE	SHADE
		Black	Zesty Lime



Centerville Community Park - Option 1

Centerville City, Utah

24-14143A

Sales Representative



Equipment Manufacturer



POST & COMPONENT	ROTOMOLD PLASTIC	2-COLOR PLASTIC	ECO-ARMOR
Cobalt	Lime	Cobalt-Sand	Brown
Silver	Cobalt		
Lime	Graystone	ROPE	SHADE
		Black	Zesty Lime



Big T Recreation
11618 S. State St #1602
Draper, UT 84020
801-572-0782
taft@bigtrec.com

QUOTE

Date	Quote #
04/25/2024	18076
Exp. Date	08/14/2024

Shipping Address

Centerville City
250 N Main
Centerville, UT 84014

PRODUCT	DESCRIPTION	QTY	RATE	AMOUNT
Playground Structure	Centerville Community Park Option # 2 New Playground By PlayWorld Reference Design # 24-14144A Description: Branch Out Structure Playcubes and Mighty Slide Accessible Teeter Totter Revo Spinner Zip Line ASTM/CPSC/ADA Compliant	1	186,014.00	186,014.00
Installation	Big T Recreation Certified Installation	1	52,788.00	52,788.00
Freight	Freight Flat Rate Direct Truck	1	8,500.00	8,500.00
Surfacing	Poured In Place Rubber Surfacing CFH Depth 50/50 Standard Color/Black Mix Standard Binder Up To 6,120 Sqft Playground Available for Purchase on State Contract PA4281 Tax exempt certificate due at time of order	1	134,562.00	134,562.00
			SUBTOTAL	
			TAX	
			TOTAL	\$381,864.00

Accepted By

Accepted Date

Acceptance of this quote agrees to the terms and conditions set by Big T Recreation. Please contact us with any questions or concerns P: 801.572.0782, F: 801.216.3077 or E: taft@bigTrec.com or merit@bigTrec.com.

We thank you for your business.



Centerville Community Park - Option 2

Centerville City, Utah

24-14144A



Sales Representative



Equipment Manufacturer



POST & COMPONENT	ROTOMOLD PLASTIC	2-COLOR PLASTIC	ECO-ARMOR
Dark Brown	Forest Green	Dark Brown-Sand	Brown
Beige	Brownstone		
Green	Lime		
		ROPE	
		Green	

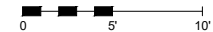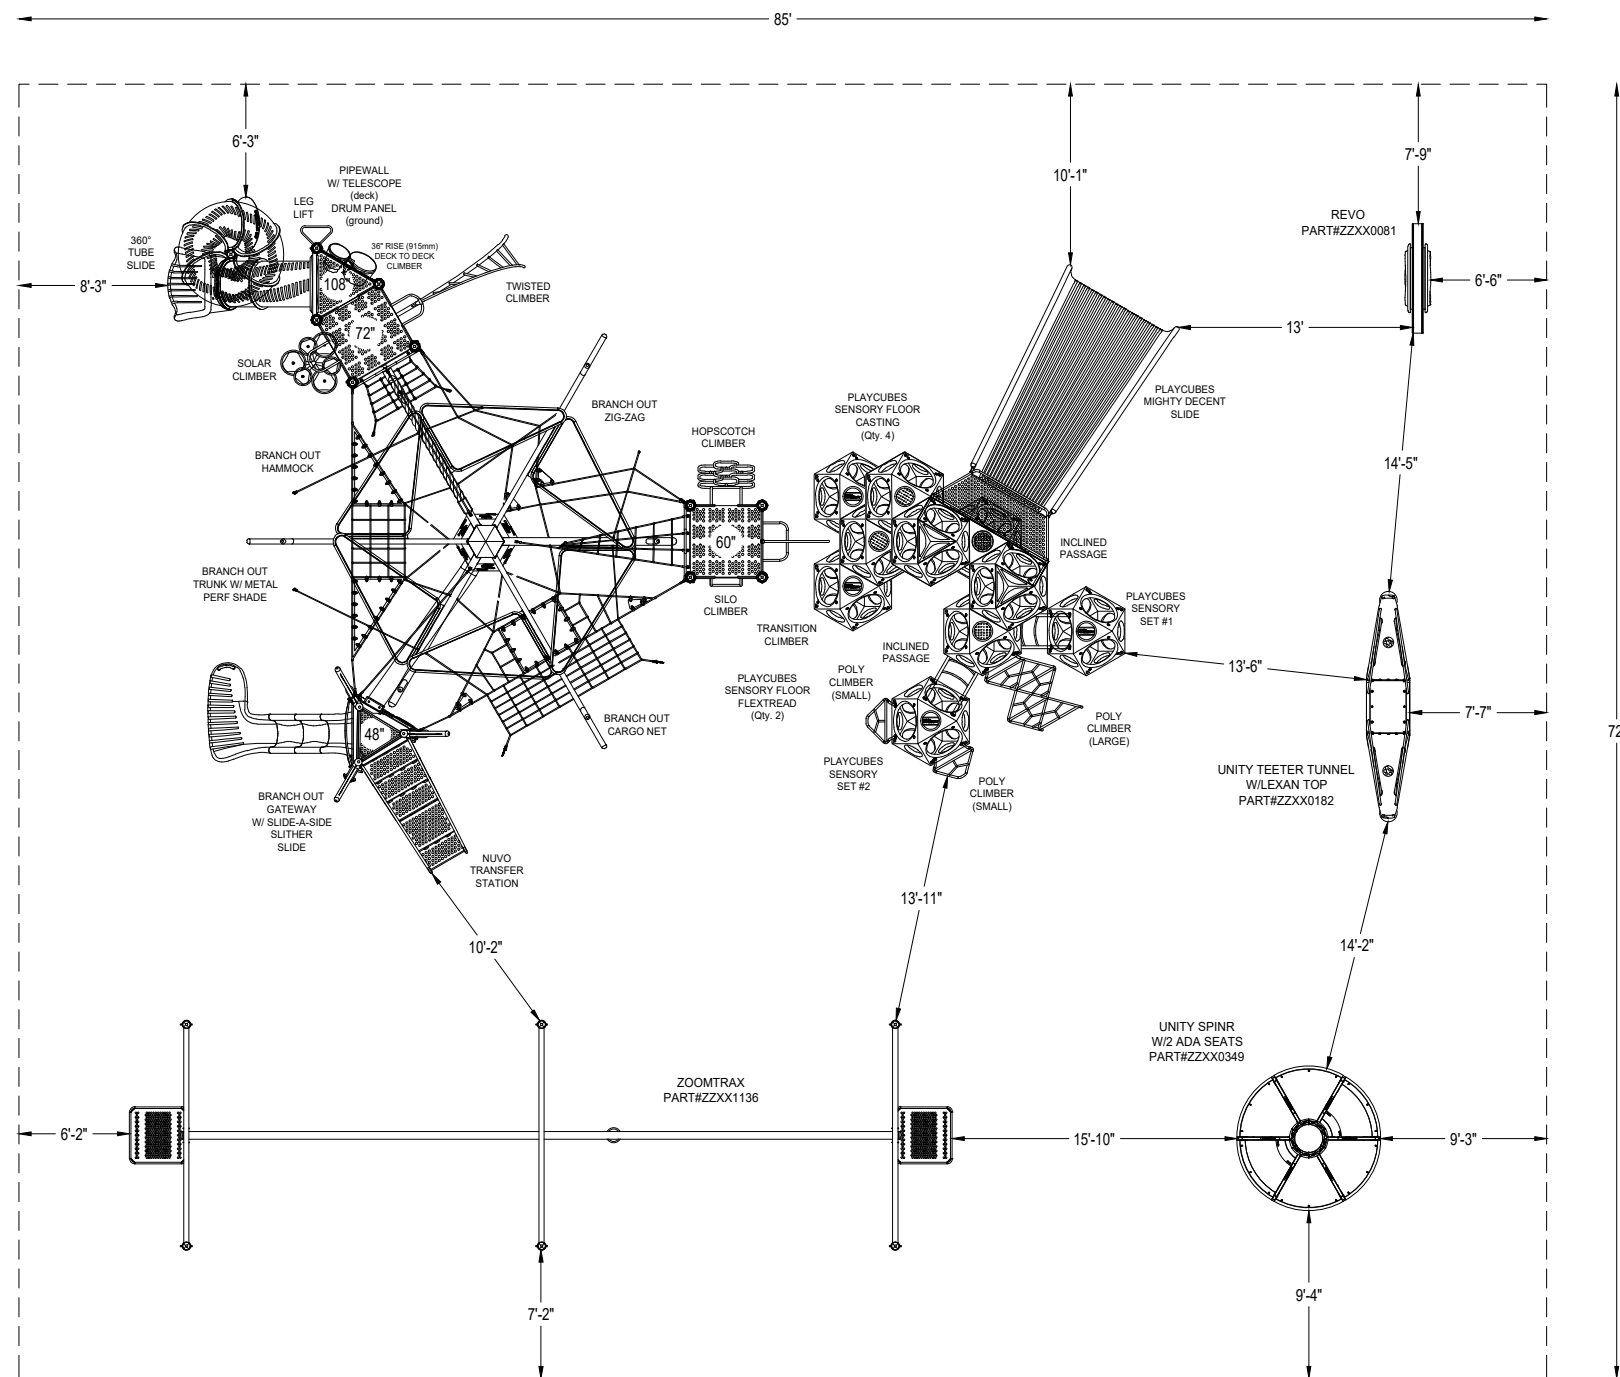

*PLAYGROUND SUPERVISION REQUIRED



BIG T RECREATION
11618 S. State Street #1602
Draper, UT 84020

EQUIPMENT SIZE:
56'7" X 38' X 16'7"

USE ZONE:
85' X 72'

AREA: **6,120 Sq. Ft.** PERIMETER: **314 Ft.**

FALL HEIGHT:
9 Ft.

USER CAPACITY: **130** AGE GROUP: **5-12**

ADA SCHEDULE	Total Elevated Play Activities: 10		
	Total Ground-Level Play Activities: 7+		
	Accessible Elevated Activities	Accessible Ground-Level Activities	Accessible Ground-Level Play Types
Required	5	3	3
Provided	8	7+	7

✓ ASTM F1487-21
✓ CPSC #325



PROJECT NO: 24-14144A	SCALE: 3/32"=1'0"
DRAWN BY: MICHAEL BORDNER	Paper Size B
DATE: 22-APR-2024	

CENTERVILLE COMMUNITY PARK - OPTION 2
CENTERVILLE CITY, UT



Centerville Community Park - Option 2

Centerville City, Utah

24-14144A

Sales Representative



Equipment Manufacturer



POST & COMPONENT	ROTOMOLD PLASTIC	2-COLOR PLASTIC	ECO-ARMOR
Dark Brown	Forest Green	Dark Brown-Sand	Brown
Beige	Brownstone		
Green	Lime		
		ROPE	
		Green	



Centerville Community Park - Option 2

Centerville City, Utah

24-14144A

Sales Representative



Equipment Manufacturer



POST & COMPONENT	ROTOMOLD PLASTIC	2-COLOR PLASTIC	ECO-ARMOR
Dark Brown	Forest Green	Dark Brown-Sand	Brown
Beige	Brownstone		
Green	Lime		
		ROPE	
		Green	



Centerville Community Park - Option 2
Centerville City, Utah
24-14144A

Sales Representative



Equipment Manufacturer



POST & COMPONENT	ROTOMOLD PLASTIC	2-COLOR PLASTIC	ECO-ARMOR
Dark Brown	Forest Green	Dark Brown-Sand	Brown
Beige	Brownstone		
Green	Lime		
		ROPE	
		Green	



Centerville Community Park - Option 2

Centerville City, Utah

24-14144A

Sales Representative



Equipment Manufacturer



POST & COMPONENT	ROTOMOLD PLASTIC	2-COLOR PLASTIC	ECO-ARMOR
Dark Brown	Forest Green	Dark Brown-Sand	Brown
Beige	Brownstone		
Green	Lime		
		ROPE	
		Green	



Big T Recreation
11618 S. State St #1602
Draper, UT 84020
801-572-0782
taft@bigtrec.com

QUOTE

Date	Quote #
04/25/2024	18077
Exp. Date	08/14/2024

Shipping Address

Centerville City
250 N Main
Centerville, UT 84014

PRODUCT	DESCRIPTION	QTY	RATE	AMOUNT
Playground Structure	Centerville Community Park Option # 3 New Playground By PlayWorld Reference Design # 24-14145A Description: Quest Structure with Might Slide Tianzi Climber Play Sculptures, Whirliry Gig Spinner Accessible Merry Go Round Double Cone Spinner Swing Set and Concerto Sensory Play ASTM/CPSC/ADA Compliant	1	171,307.00	171,307.00
Installation	Big T Recreation Certified Installation	1	54,890.00	54,890.00
Freight	Freight Flat Rate Direct Truck	1	8,500.00	8,500.00
Surfacing	Poured In Place Rubber Surfacing CFH Depth 50/50 Standard Color/Black Mix Standard Binder Up To 6,120 Sqft Playground Available for Purchase on State Contract PA4281 Tax exempt certificate due at time of order	1	134,562.00	134,562.00
			SUBTOTAL	
			TAX	
			TOTAL	\$369,259.00

Accepted By

Accepted Date

Acceptance of this quote agrees to the terms and conditions set by Big T Recreation. Please contact us with any questions or concerns P: 801.572.0782, F: 801.216.3077 or E: taft@bigTrec.com or merit@bigTrec.com.

We thank you for your business.



Centerville Community Park - Option 3

Centerville City, Utah

24-14145A



Sales Representative



Equipment Manufacturer



POST & COMPONENT	ROTOMOLD PLASTIC	2-COLOR PLASTIC	ECO-ARMOR
Light Gray	Lavender	Plum-Sand	Gray
Tropical Yellow	Cyan		
		ROPE	
		Electric Purple	

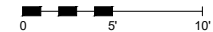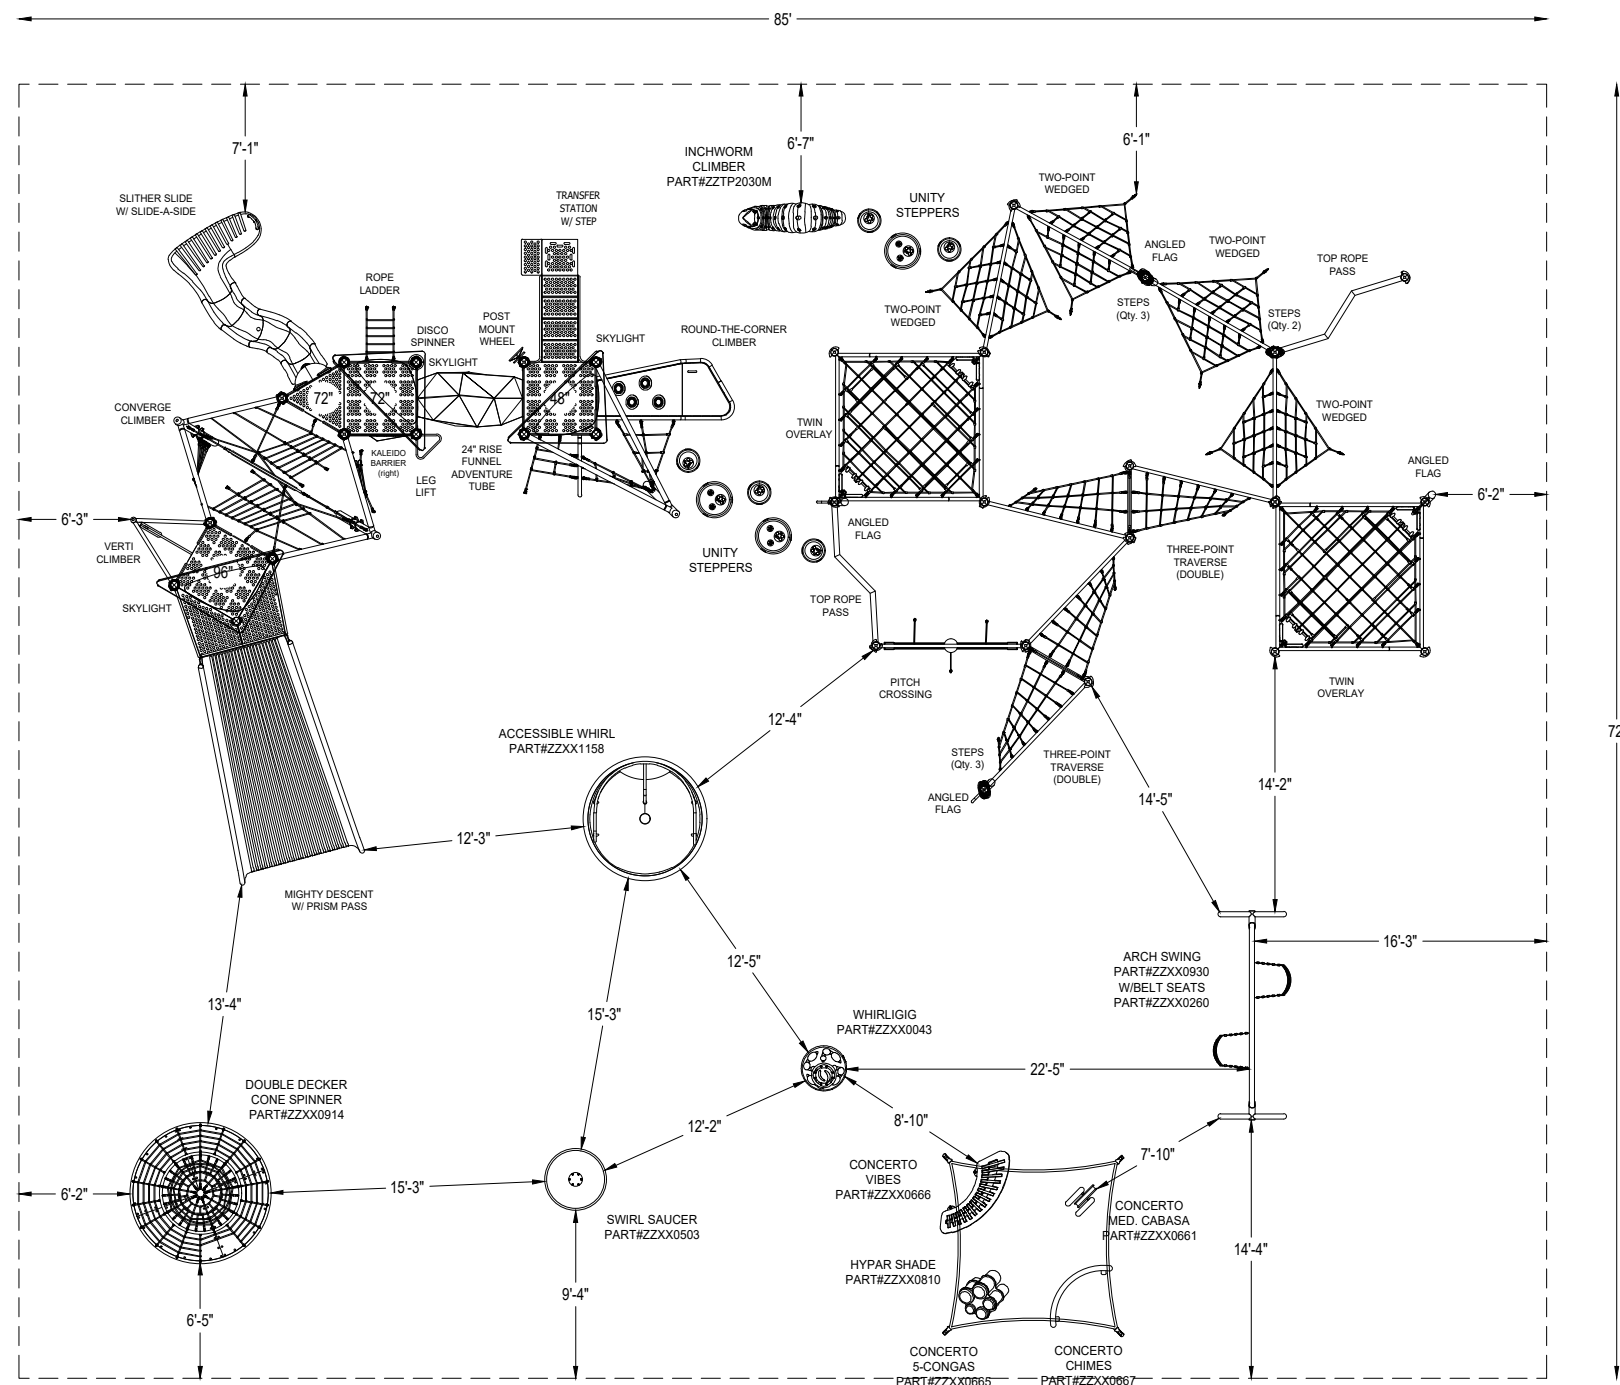

*PLAYGROUND SUPERVISION REQUIRED



BIG T RECREATION
11618 S. State Street #1602
Draper, UT 84020

EQUIPMENT SIZE:
72'7" X 39'8" X 20'3"

USE ZONE:
85' X 72'

AREA: **6,120 Sq. Ft.** PERIMETER: **314 Ft.**

FALL HEIGHT:
9 Ft.

USER CAPACITY: **145** AGE GROUP: **5-12**

ADA SCHEDULE	Total Elevated Play Activities: 7		
	Total Ground-Level Play Activities: 24+		
	Accessible Elevated Activities	Accessible Ground-Level Activities	Accessible Ground-Level Play Types
Required	4	2	2
Provided	7	24+	8

✓ ASTM F1487-21
✓ CPSC #325



PROJECT NO: 24-14145A	SCALE: 3/32"=1'0"
DRAWN BY: MICHAEL BORDNER	Paper Size B
DATE: 22-APR-2024	

CENTERVILLE COMMUNITY PARK - OPTION 3
CENTERVILLE CITY, UT



Centerville Community Park - Option 3

Centerville City, Utah

24-14145A

Sales Representative



Equipment Manufacturer



POST & COMPONENT	ROTOMOLD PLASTIC	2-COLOR PLASTIC	ECO-ARMOR
Light Gray	Lavender	Plum-Sand	Gray
Tropical Yellow	Cyan		
		ROPE	
		Electric Purple	



Centerville Community Park - Option 3

Centerville City, Utah

24-14145A

Sales Representative



Equipment Manufacturer



POST & COMPONENT	ROTOMOLD PLASTIC	2-COLOR PLASTIC	ECO-ARMOR
Light Gray	Lavender	Plum-Sand	Gray
Tropical Yellow	Cyan		
		ROPE	
		Electric Purple	



Centerville Community Park - Option 3

Centerville City, Utah

24-14145A

Sales Representative



Equipment Manufacturer



POST & COMPONENT	ROTOMOLD PLASTIC	2-COLOR PLASTIC	ECO-ARMOR
Light Gray	Lavender	Plum-Sand	Gray
Tropical Yellow	Cyan		
		ROPE	
		Electric Purple	



Centerville Community Park - Option 3

Centerville City, Utah

24-14145A

Sales Representative



Equipment Manufacturer



POST & COMPONENT	ROTOMOLD PLASTIC	2-COLOR PLASTIC	ECO-ARMOR
Light Gray	Lavender	Plum-Sand	Gray
Tropical Yellow	Cyan		
		ROPE	
		Electric Purple	



Big T Recreation
11618 S. State St #1602
Draper, UT 84020
801-572-0782
taft@bigtrec.com

QUOTE

Date	Quote #
04/25/2024	18080
Exp. Date	07/31/2024

Shipping Address
Centerville City 250 N Main Centerville, UT 84014

PRODUCT	DESCRIPTION	QTY	RATE	AMOUNT
Maintenance	Poured In Place Rubber Surfacing Maintenance Re-Seals Porter Walton Park Up To 1,000 Sqft Re-Seal	1	2,600.00	2,600.00
Maintenance	Smoot Park Up To 1,800 Sqft Re-Seal	1	4,680.00	4,680.00
Maintenance	Freedom Hills Park Up To 2,300 Sqft Re-Seal	1	5,980.00	5,980.00
Maintenance	Smith Park Up To 1,500 Sqft Re-Seal	1	3,900.00	3,900.00
Maintenance	Island View Park Up To 11,000 Sqft Re-Seal	1	28,600.00	28,600.00
Freight	Freight and Mobilization	1	4,681.00	4,681.00
Services	Perimeter Fence for During Re-Seal and Cure Time Put up and take down at each site Tax Exempt Certificate Due at Time of Order	1	7,600.00	7,600.00
			SUBTOTAL	
			TAX	
			TOTAL	\$58,041.00

Accepted By

Accepted Date

Acceptance of this quote agrees to the terms and conditions set by Big T Recreation. Please contact us with any questions or concerns P: 801.572.0782, F: 801.216.3077 or E: taft@bigTrec.com or merit@bigTrec.com.

We thank you for your business.

PRELIMINARY DRAFT

Minutes of the Centerville City Parks and Recreation Committee meeting held Tuesday, April 9, 2024 at 7:00 p.m. in the Centerville City Hall Conference Room, 250 North Main Street, Centerville, Utah.

MEMBERS PRESENT

Adam Alba, Chair
Aaron Getz
Sean Hall
Matt Layton, via cellphone

MEMBERS ABSENT

Lane Jenkins
Brooke Lewis
Tiffany Rees

STAFF PRESENT

Bruce Cox, Parks and Recreation Manager
Bryce King, Community Services Manager, arrived at 7:25 p.m.
Connie Larson, Recording Secretary

MINUTES REVIEW AND APPROVAL

Minutes of the March 12, 2024 meeting were reviewed. Sean Hall made a **motion** to approve the minutes as written. Adam Alba seconded the motion, which was passed by unanimous vote (4-0).

PLAYGROUND EQUIPMENT DISCUSSION

Bruce Cox, Parks and Recreation Manager, displayed four catalogs from playground equipment companies. Sonntag Playground Equipment was the company used for the Island View Park. Garrett Recreation has the footprint of the playground area for the Community Park, and they would like to give a bid on the design they are purposing. The playground equipment and pickleball courts cannot be built until the National Parks Service Grant is received. The grant was to have been awarded last September, but it has not been awarded at this time. The grant is for \$150,000, and the city will provide \$150,000 for a total of \$300,000.

If the cost to install the playground equipment is over \$25,000, then it must be sent out to bid, and the city will be the general contractor. Play World has also installed three other playgrounds with Garrett Recreation, and they have been asked to submit a bid. Swings are popular at parks, as schools have removed swings because of liability issues. Most parks are geared towards five-to twelve-year-old children.

At 7:25 p.m., Bryce King, Community Services Manager, arrived at the meeting.

Sean Hall reported at the last meeting he asked his boys what playground equipment they would like at a park, and they both said a zipline. At least half of the playground area needs to be wheelchair accessible. Bruce Cox reported a donation in the amount of \$1,000 was received from Silver Eagle Oil Refinery for a toddlers swing set. Bryce King, Community Services Manager, suggested Committee members talk to their constituents on what amenities they would like to see at the Community Park. A survey could also be conducted on the city's Facebook page. Mr. King suggested Committee members visit the Gray Hawk Park in Layton to see the amenities at this park. Committee members were asked to make a list of amenities they would like to have at the park and bring them to the next meeting.

MOVIES IN THE PARK

Sean Hall will send a volunteer list for Committee members to sign-up to help at the Movies in the Park this summer. Bryce King, Community Services Manager, is continuing to research a new movie projector. Haley Turner is doing the Neighborhood Nights activity in July. This activity takes place at a park, and the citizens are allowed to ask city employees questions. She will be sending a sign-up list for Committee members to help with this activity.

PICKLEBALL COURTS

Bruce Cox, Parks and Recreation Director, reported there will be no shade structure, restrooms, or drinking fountain for the pickleball courts at this time. These amenities can be added at a later date. As soon as the grant is received, construction on the courts will begin. It is possible that 80 parking stalls will be added in the future.

NEXT MEETING

The next Parks and Recreation Committee meeting will be held on Tuesday, May 14th, 2024 at 7:00 p.m. at City Hall.

ADJOURN

At 7:55 p.m., Adam Alba made a **motion** to adjourn the meeting. Sean Hall seconded the motion, which was passed by unanimous vote (4-0).

Jennifer Robison, City Recorder

Date Approved

Connie Larson, Recording Secretary